



1:100

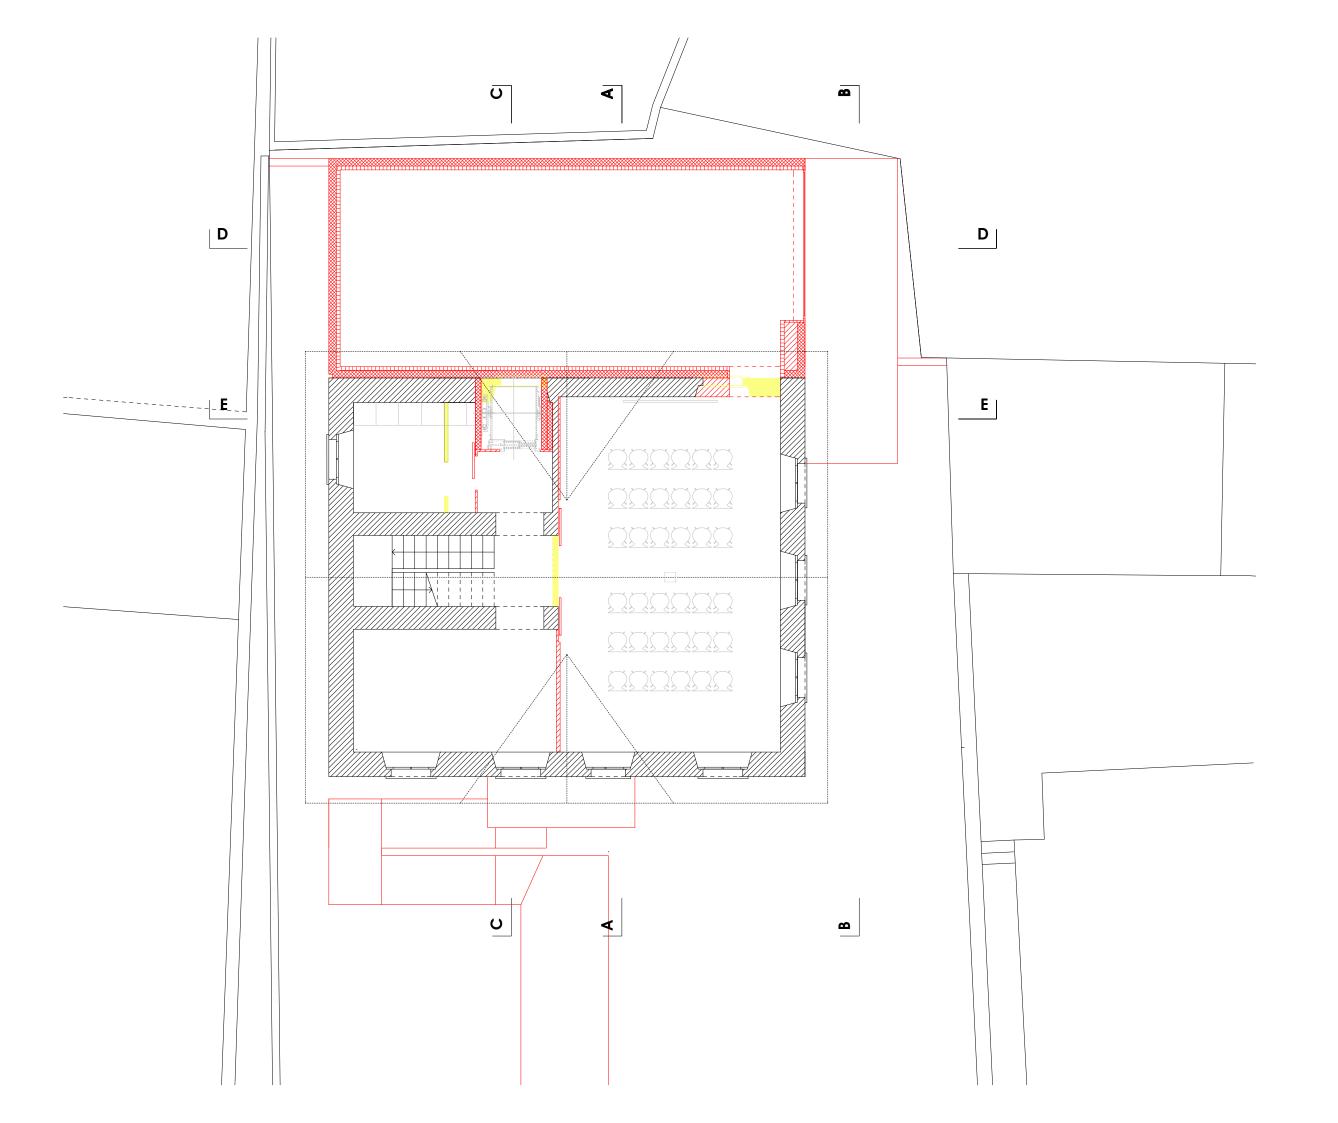

PIANO PRIMO

1:100

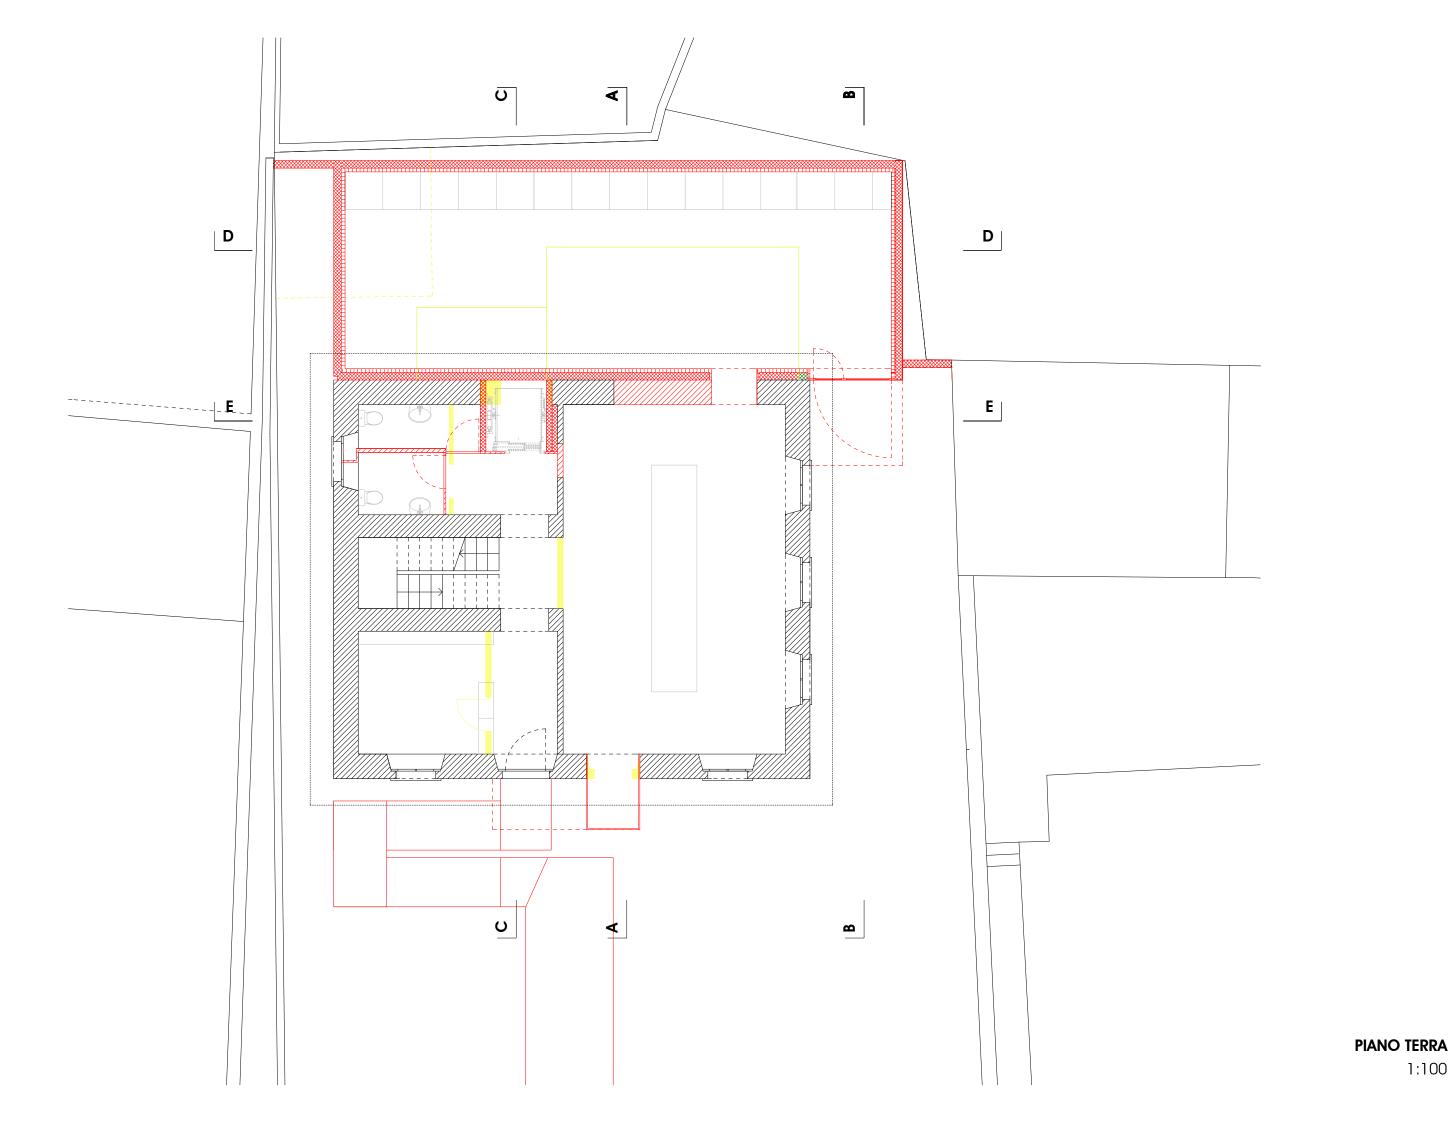

1:100